


IT IS SUBJECT TO CHANGE WITHOUT NOTICE, AND IS NOT TO BE COPIED OR USED IN ANY WAY DETRIMENTAL TO THE COMPANY.

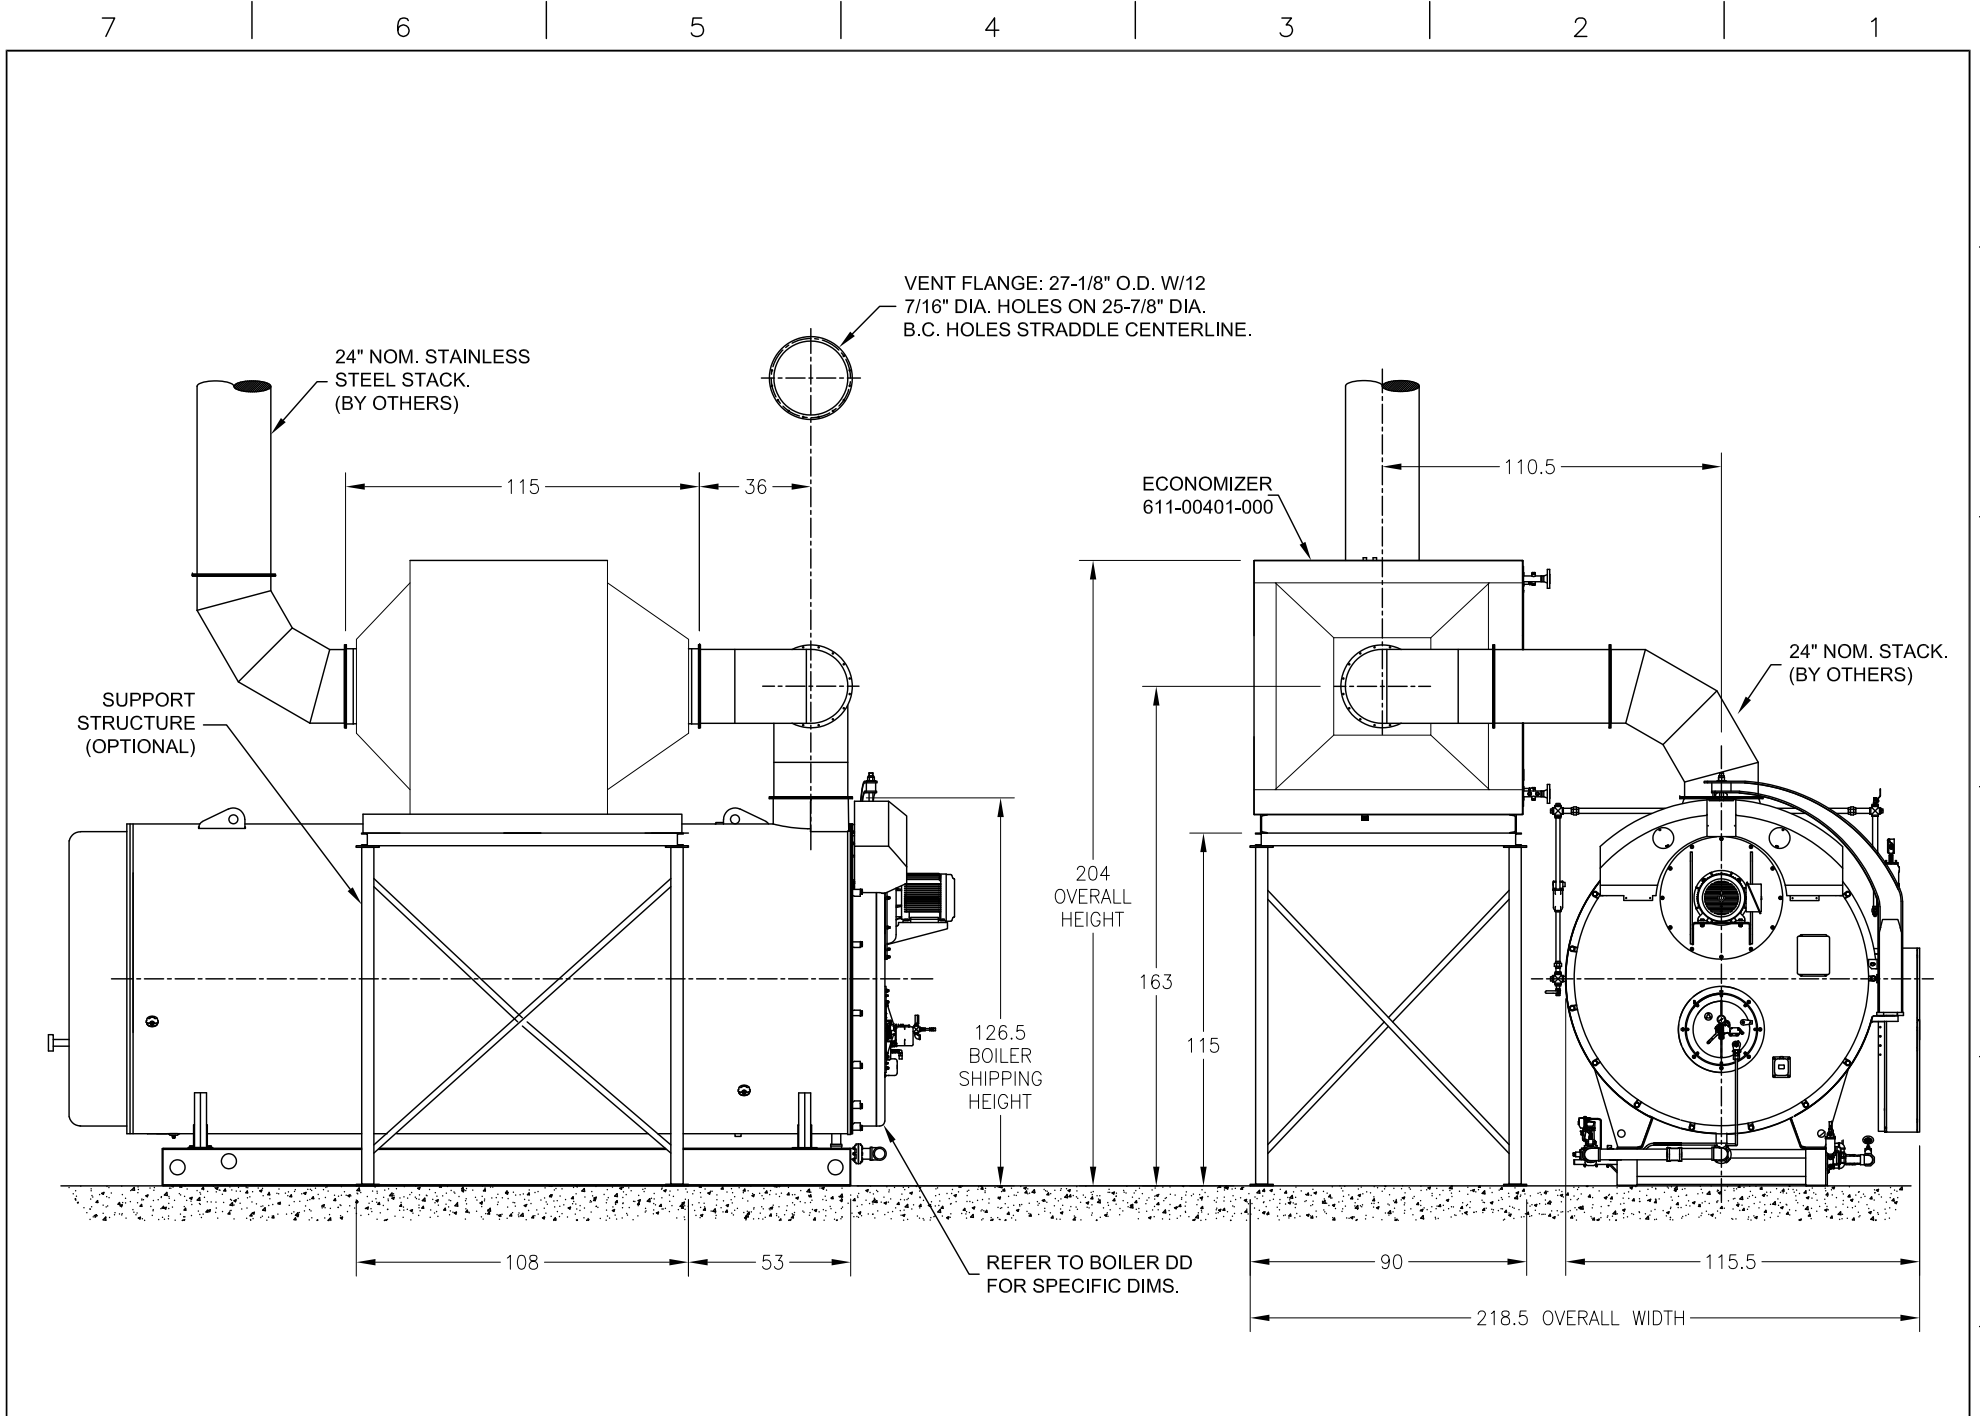

REVISIONS	CAUTION	WARNING	SCALE N.T.S.	CleaverBrooks®	
	DIMENSIONS SHOWN ARE APPROXIMATE AND SHOULD NOT BE USED IN RESTRICTIVE LAYOUTS OR TO PREFABRICATE ASSEMBLIES UNLESS CLEAVER-BROOKS HAS BEEN CONSULTED. IT IS STRONGLY RECOMMENDED THAT THE CUSTOMER REQUEST AS-BUILT CERTIFIED DRAWINGS FOR THESE CASES.		DATE 06/03/16		GENERAL ARRANGEMENT
	CHANGES, MODIFICATIONS OR ALTERATIONS ARE STRICTLY PROHIBITED.		DRAWN DJM		800HP CBL & C2X-HE ECON
	CHANGES TO THIS DRAWING AND SUBSEQUENT MODIFICATION OF EQUIPMENT COULD RESULT IN DAMAGE TO THE EQUIPMENT AND/OR SERIOUS PERSONAL INJURY.		SIZE C		DRWG. NO. LE-800-GA
		SHT 01 OF 01		00	

F
E
D
C
B
A